

SOUTH ELEVATION

0 1



NORTH ELEVATION

0 3


SCALE: 1/4" = 1'-0"



WEST ELEVATION

0 2

SCALE: 1/4" = 1'-0"

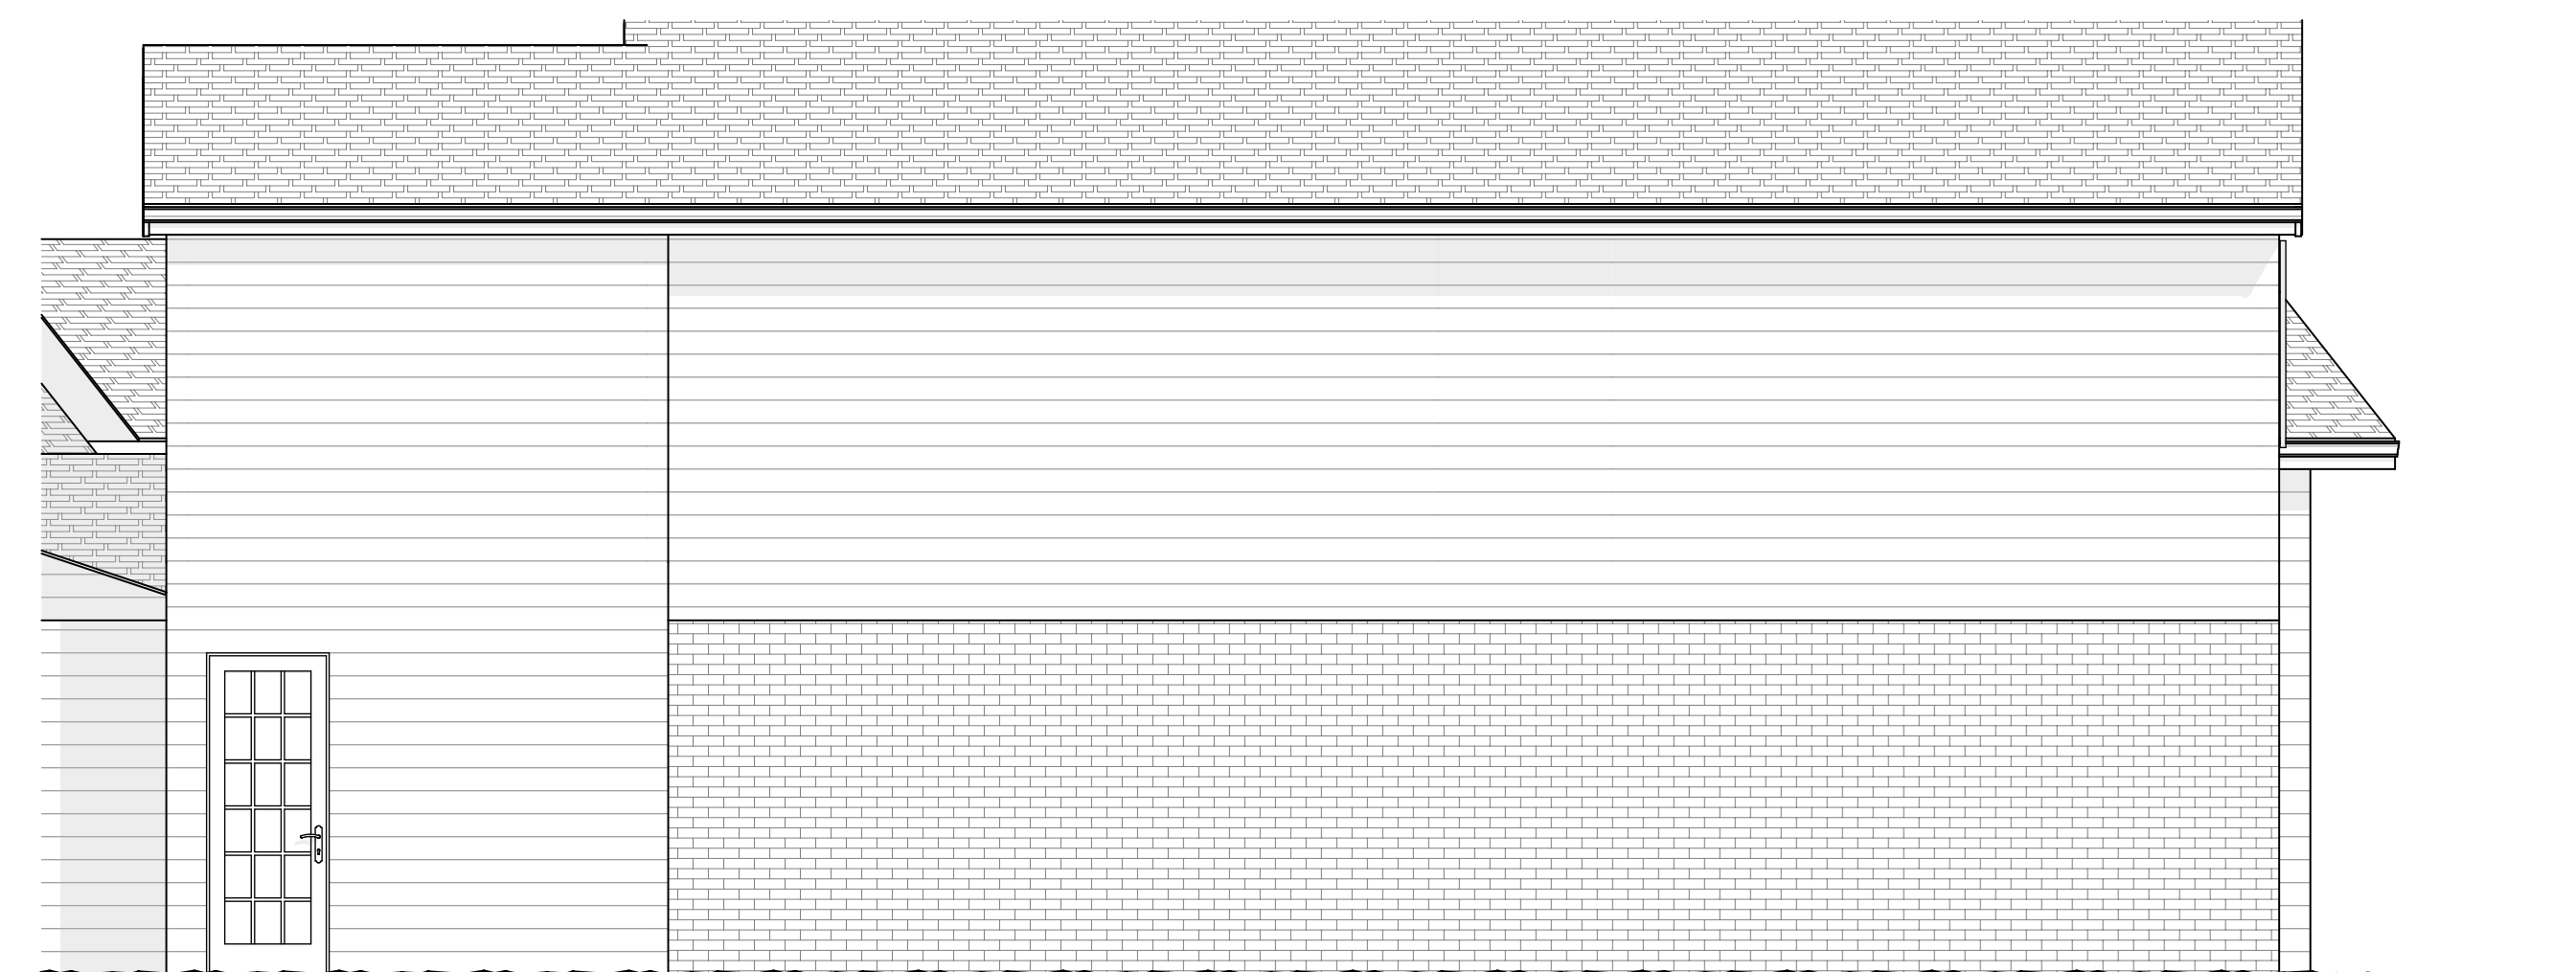

EAST ELEVATION

0 4

SCALE: 1/4" = 1'-0"




RIPPLE

DESIGN STUDIO

206.913.2333

4303 STONE WAY N
SEATTLE, WA 98103

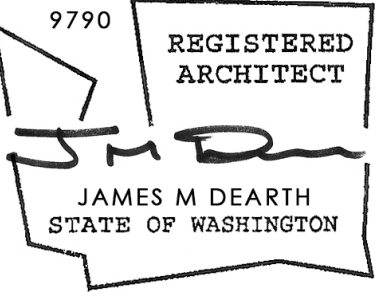

FANG-CUTLER
RESIDENCE
9025 NE 22ND PL CLYDE HILL, WA

BUILDINGS
ELEVATIONS

THIS DRAWING, AS AN INSTRUMENT OF SERVICE, IS * SHALL REMAIN THE SOLE PROPERTY OF RIPPLE DESIGN STUDIO *
SHALL NOT BE REPRODUCED, PUBLISHED, OR USED IN ANY MANNER WITHOUT PROPER AUTHORIZATION.
COPYRIGHT © 2017 BY RIPPLE DESIGN STUDIO

RELEASE

12 MAY 2021

A 3.1

FANG-CUTLER